


Stage No. / Plan Number **PS 413267F**

PLAN OF SUBDIVISION

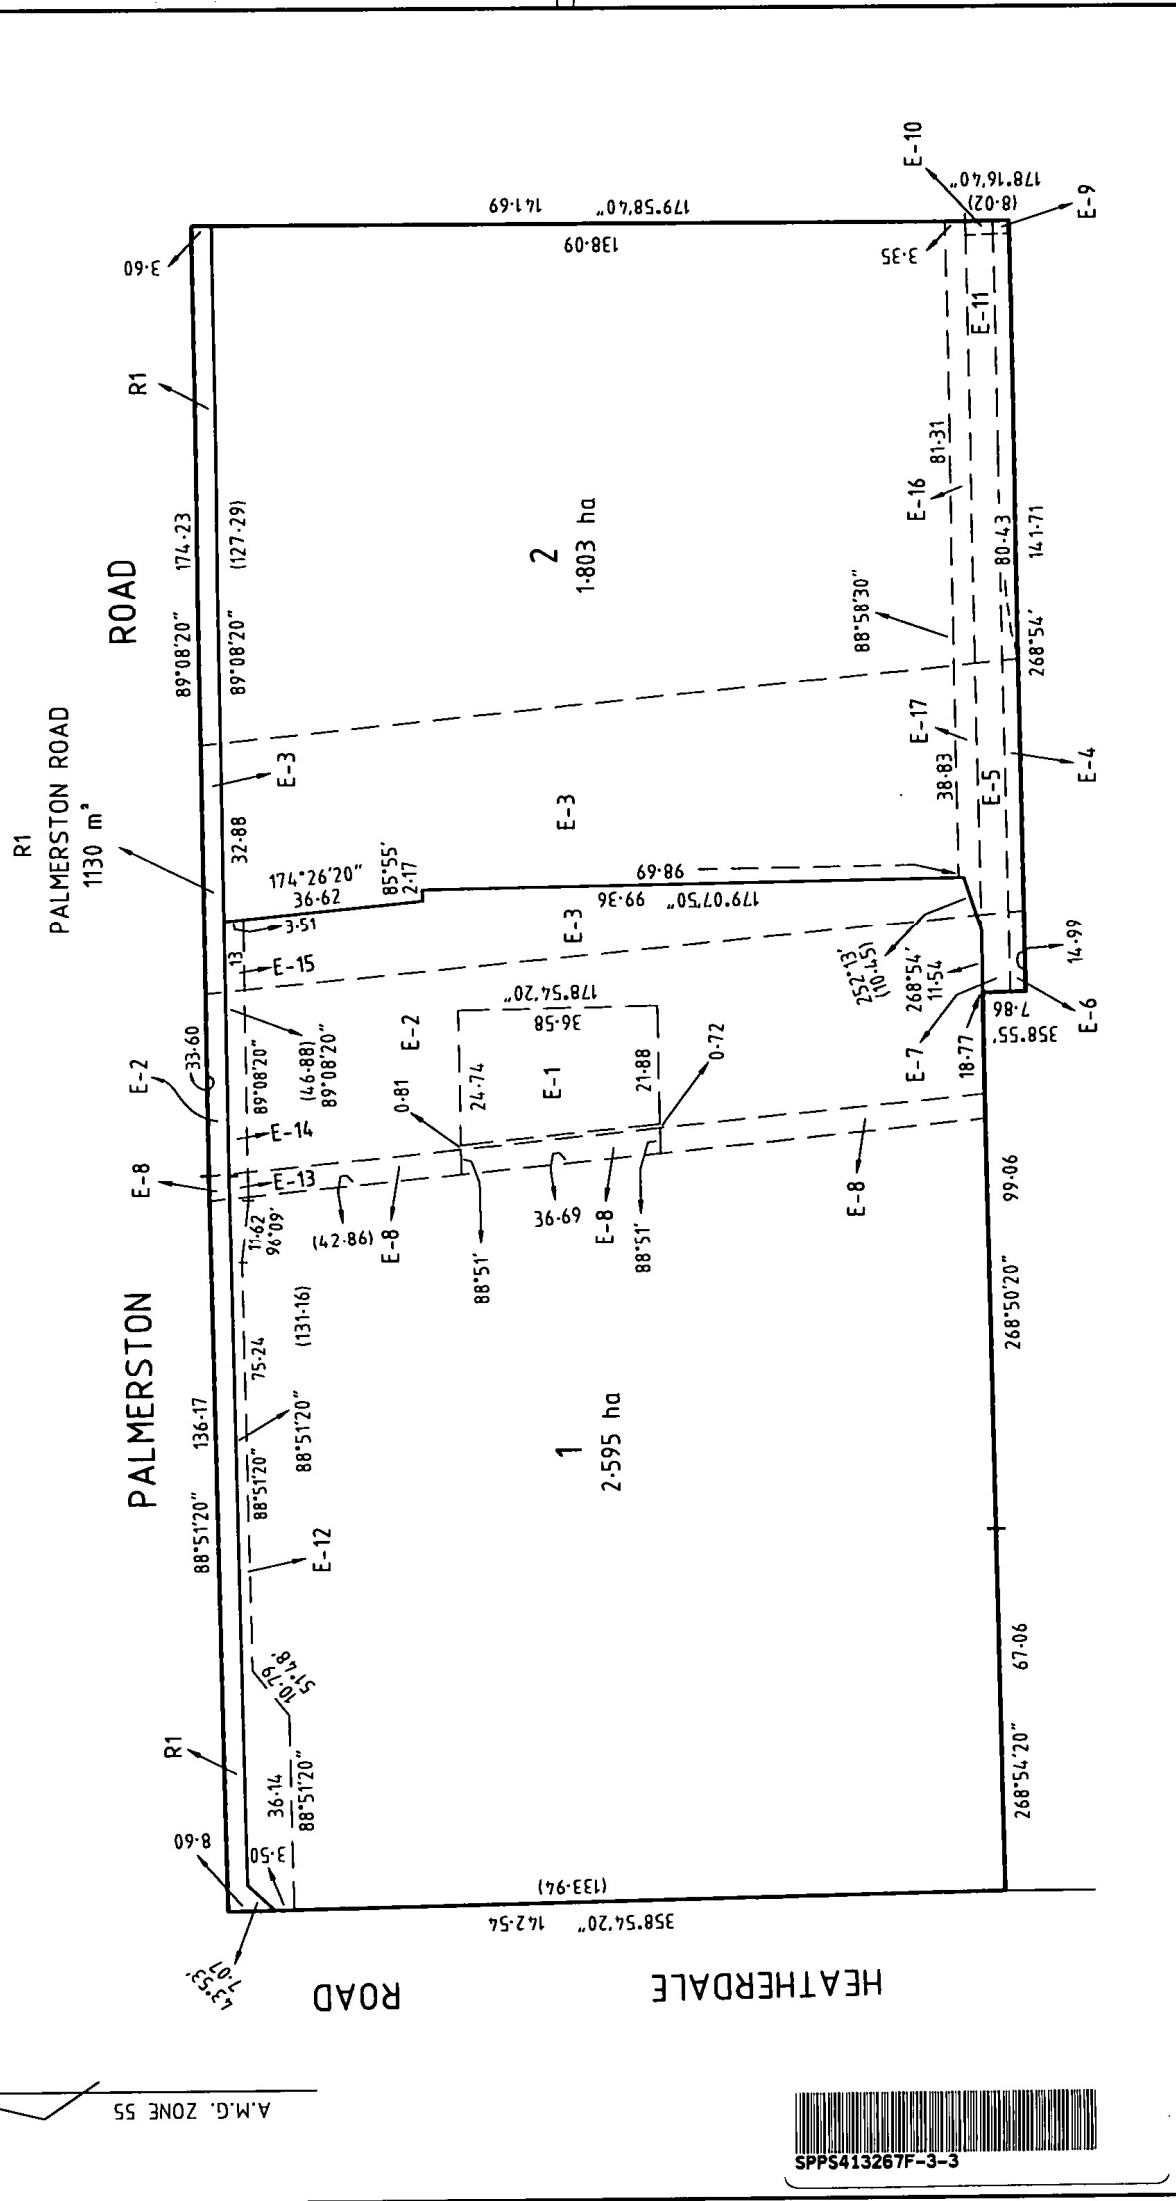

Paroissien Grant & Associates Pty. Ltd.
 CONSULTING ENGINEERS AND SURVEYORS
 SUITE 10, 131 BULLEEN ROAD, NORTH BALWYN 3104
 Phone: 9859 6400 Facsimile: 9859 5022
 ACN 005 278 473

LICENSED SURVEYOR (PRINT) Thomas G. Freeman
SIGNATURE _____
REFERENCE M97209 **DATE** 30 / 4 / 99 **VERSION** 5

SCALE
 1:1000
 SHEET SIZE A3
 LENGTHS ARE IN METRES

Sheet 3 of 3 Sheets

DATE 4 / 5 / 99
COUNCIL DELEGATE SIGNATURE _____



A.M.G. ZONE 55